



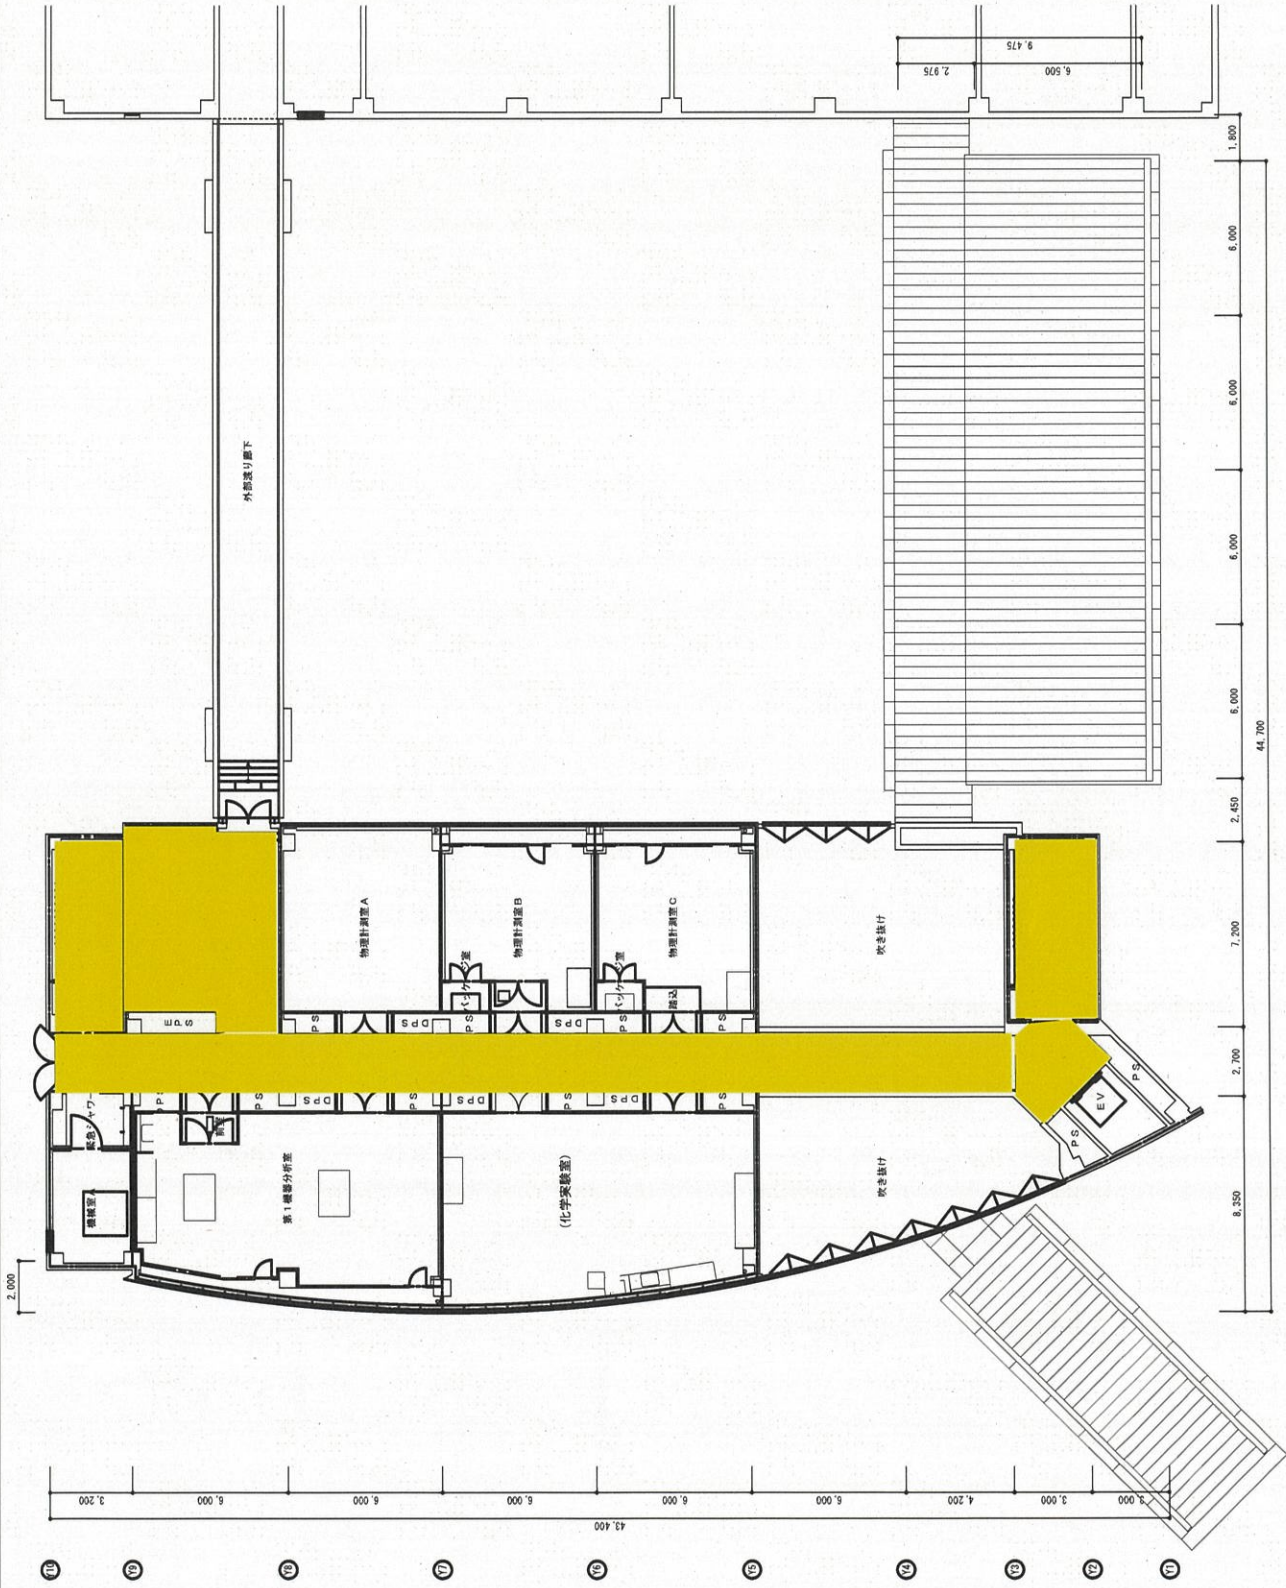


1 階平面図

[illegible]








2 階平面図 1/200



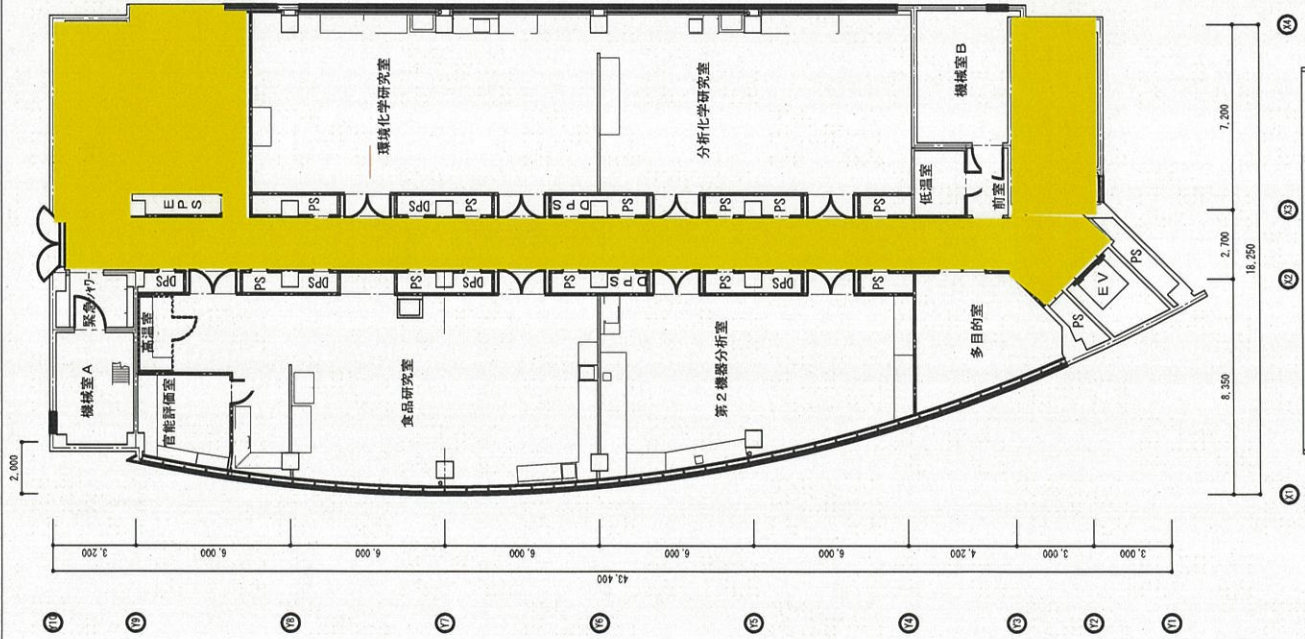
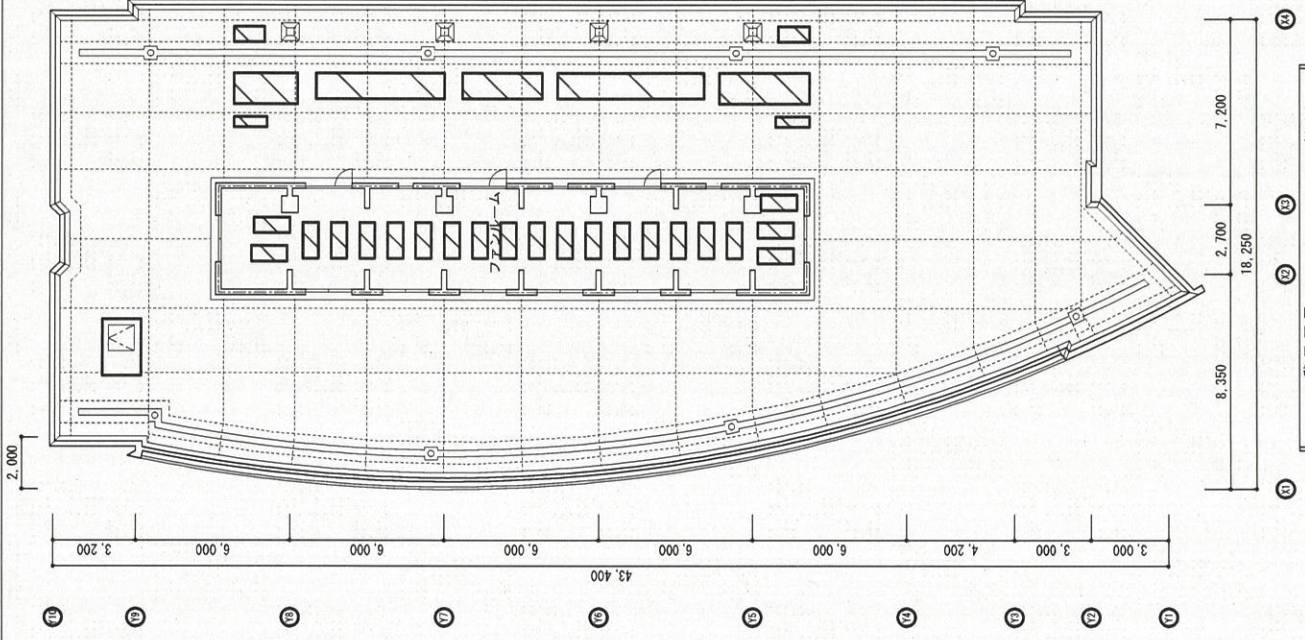





1 階平面図 1/200

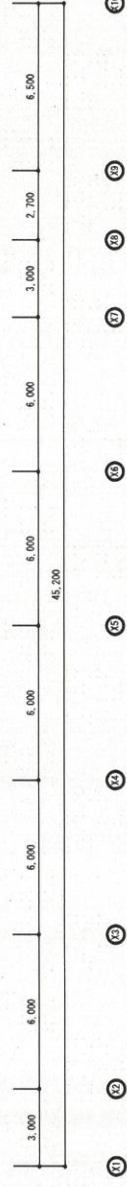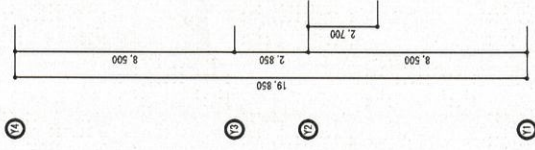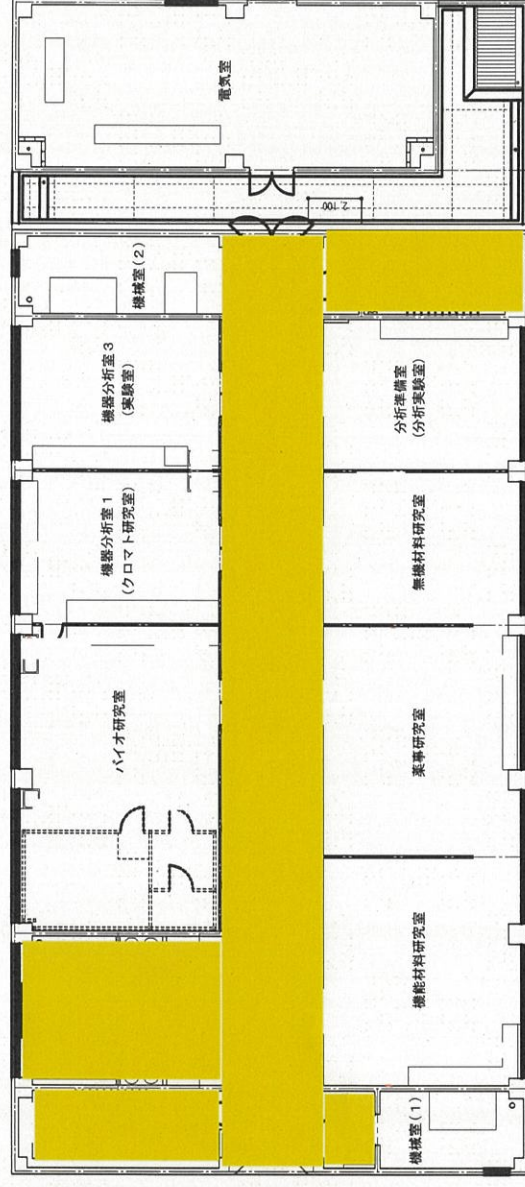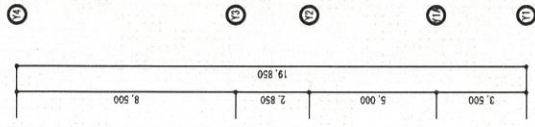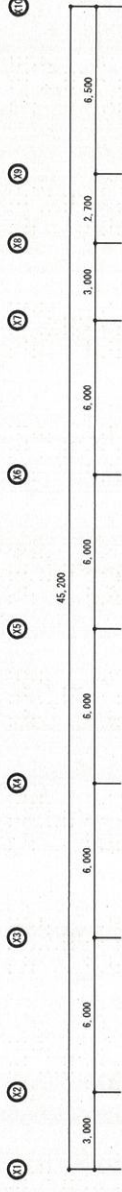


2 階平面図 1/200

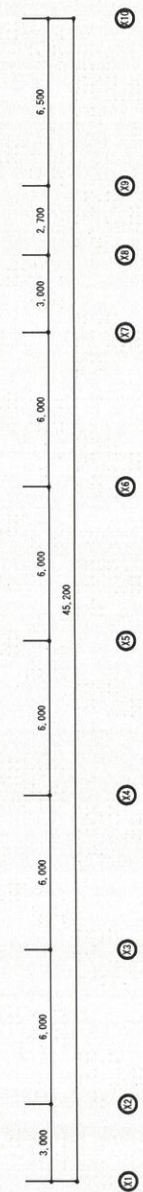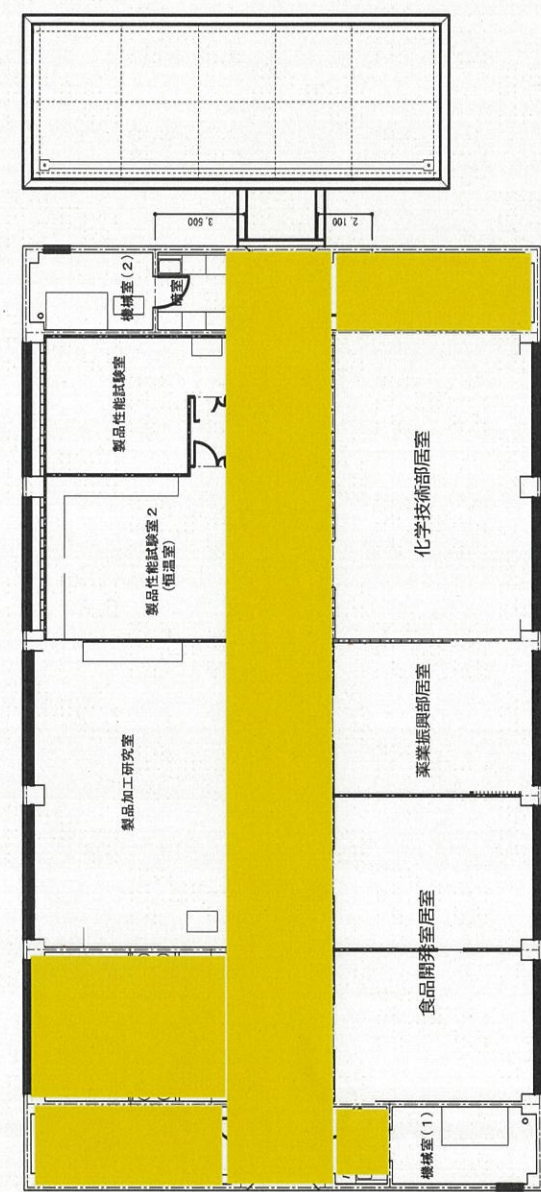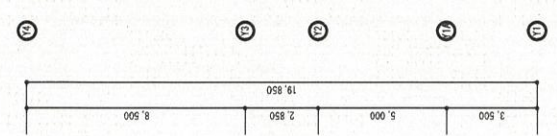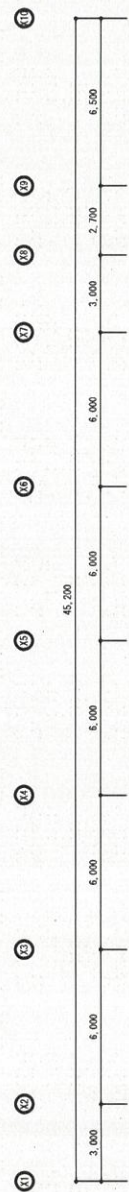

3 階平面図 1/200

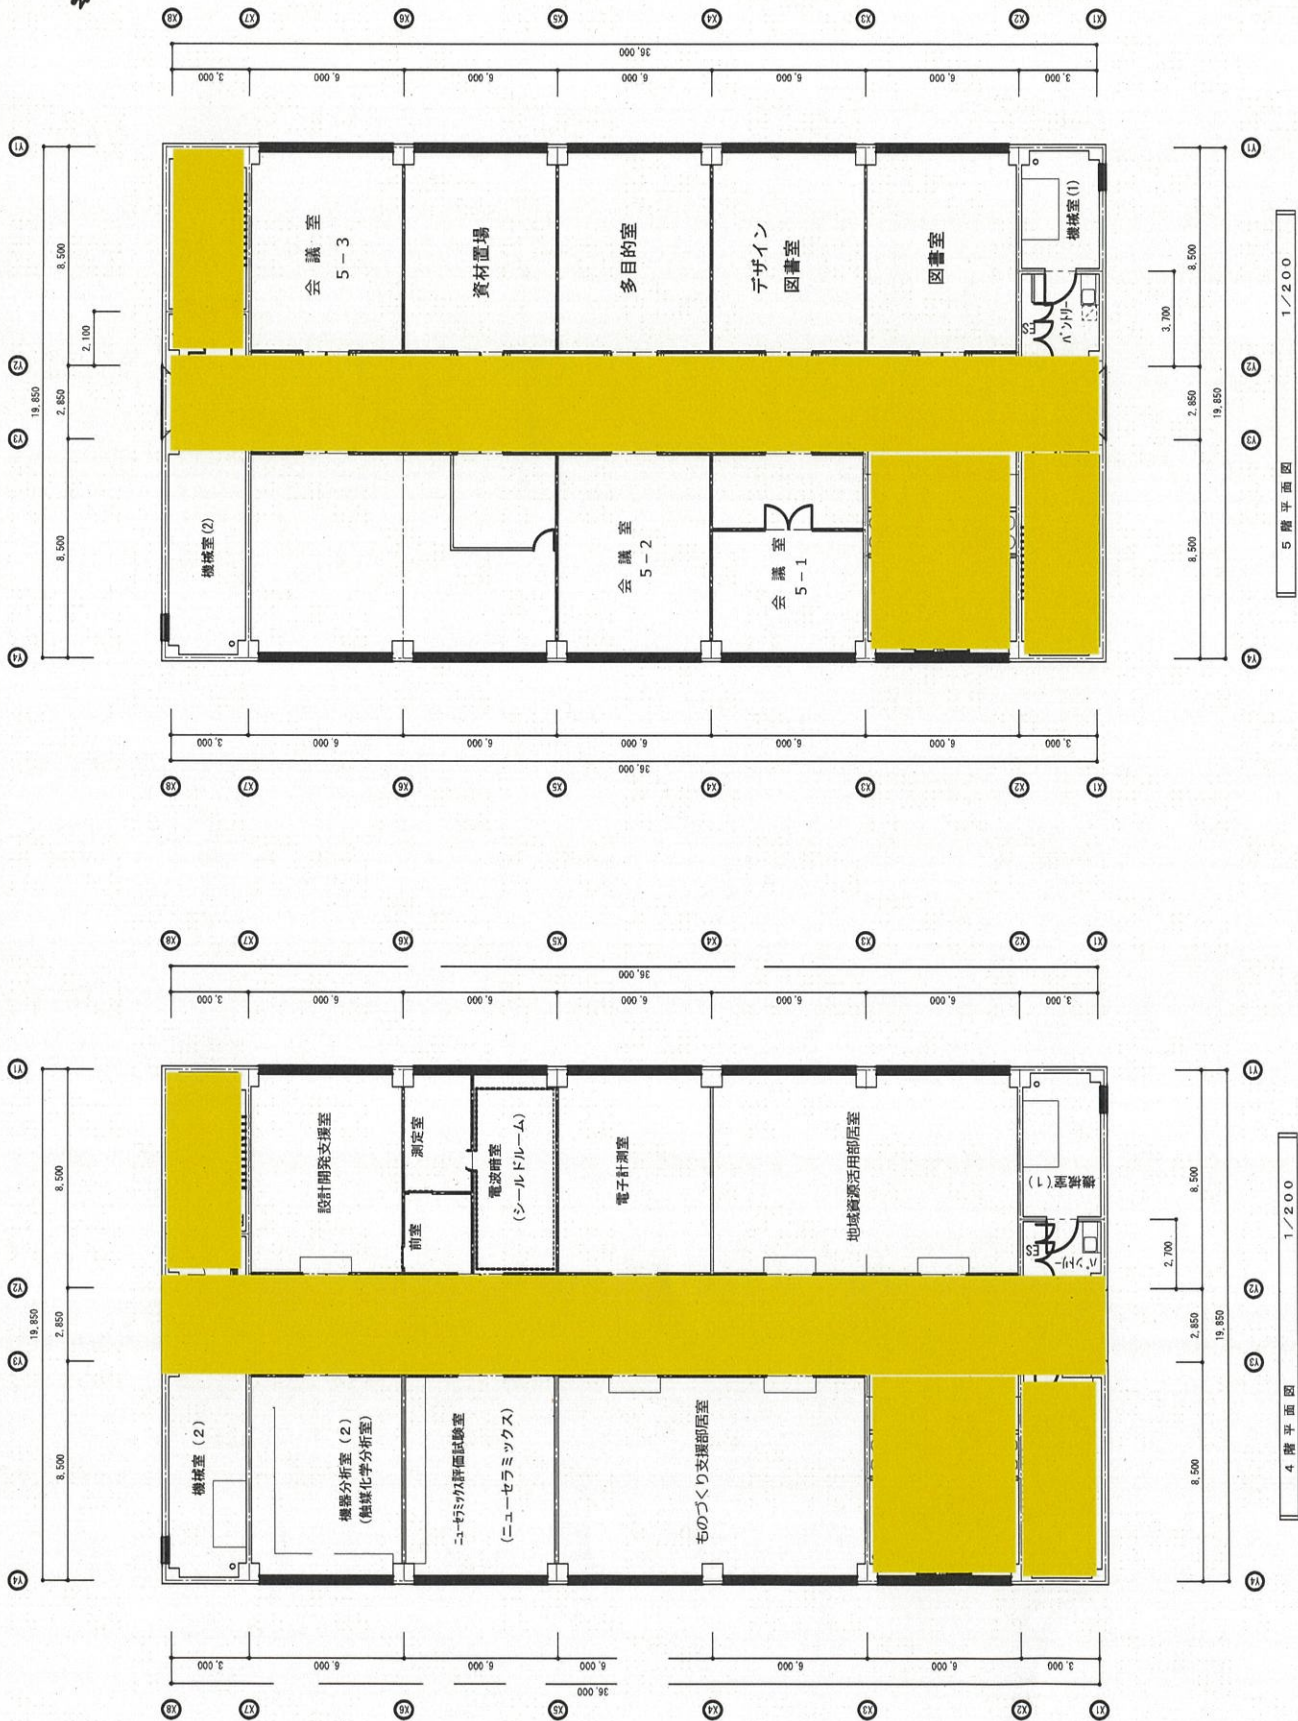

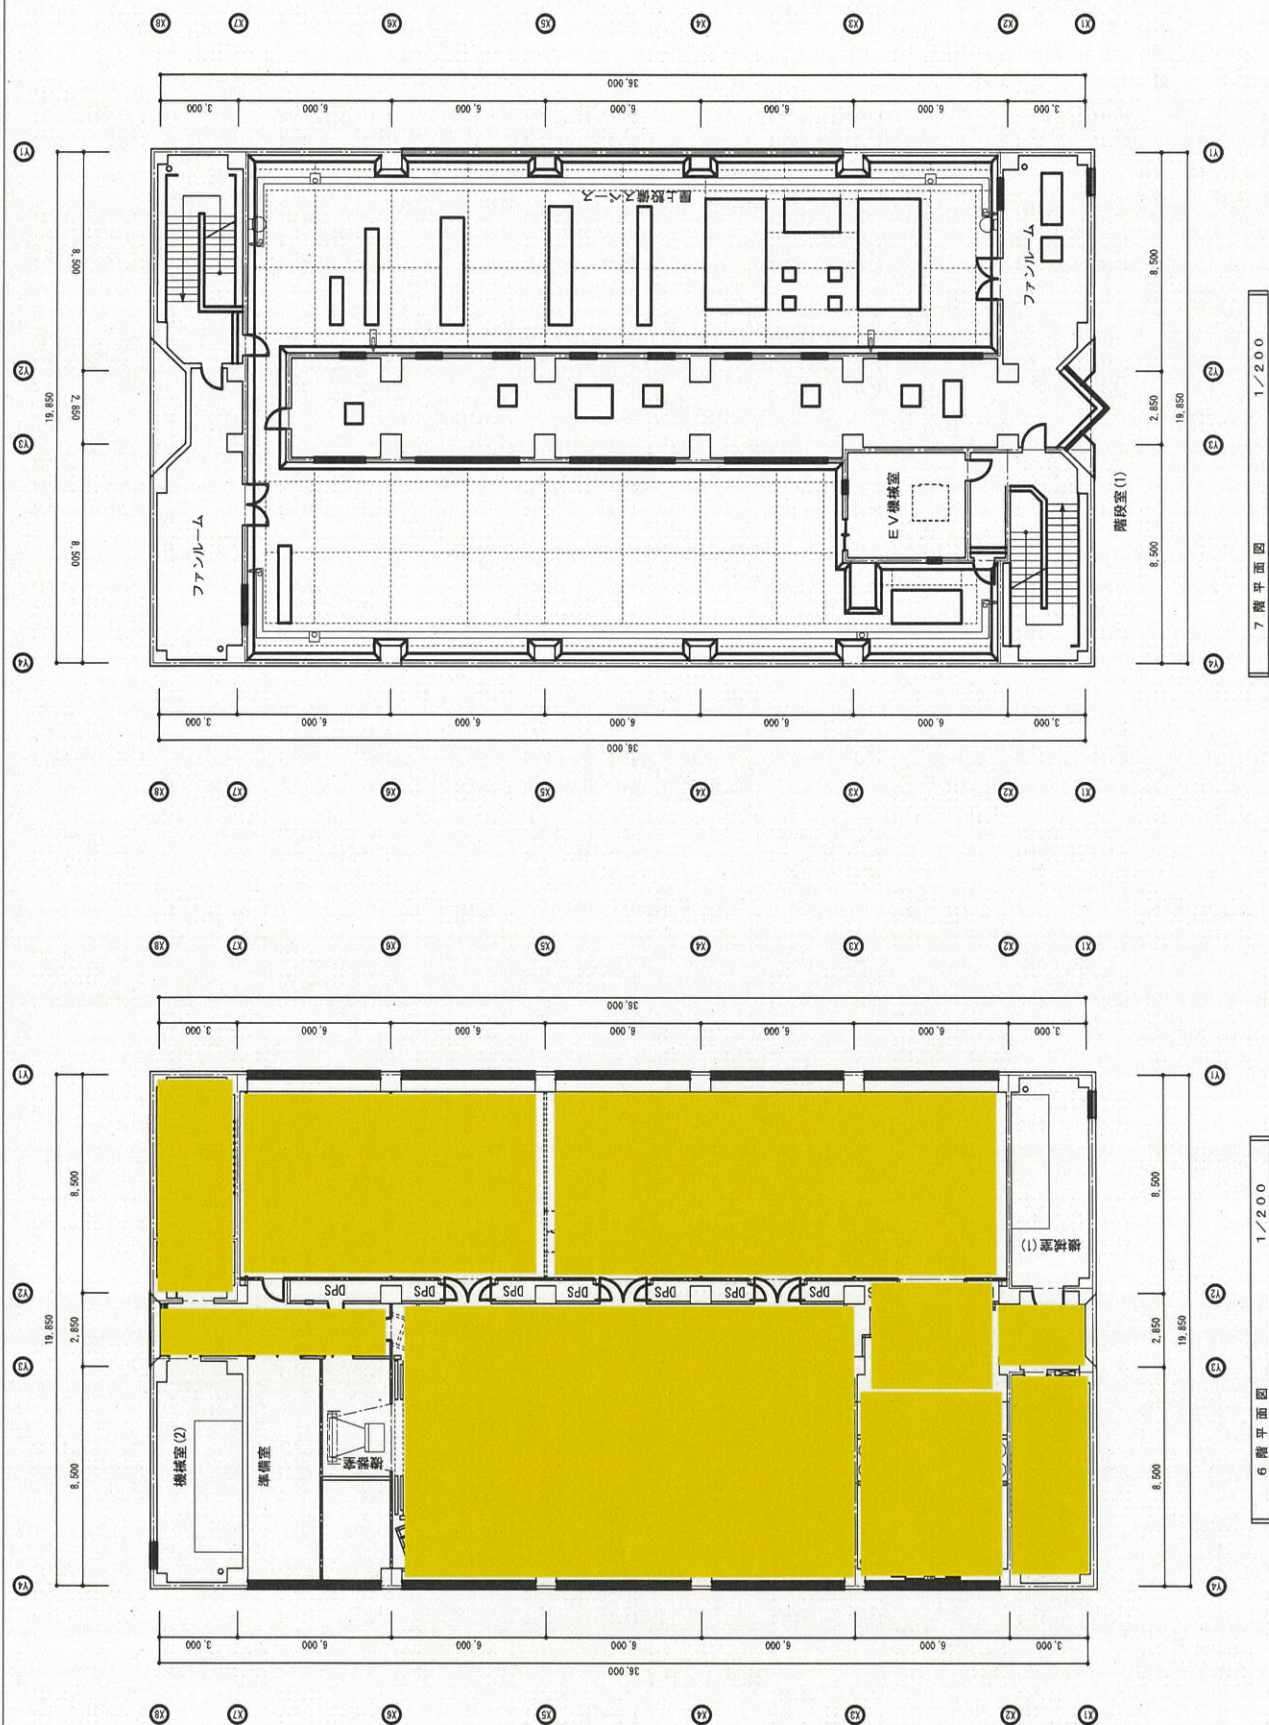

7 階 平 面 図 1/200

6 號平面圖	1/200
--------	-------





配置図 1/600