



着色部分・・・清掃区域








1 階平面図 1/200





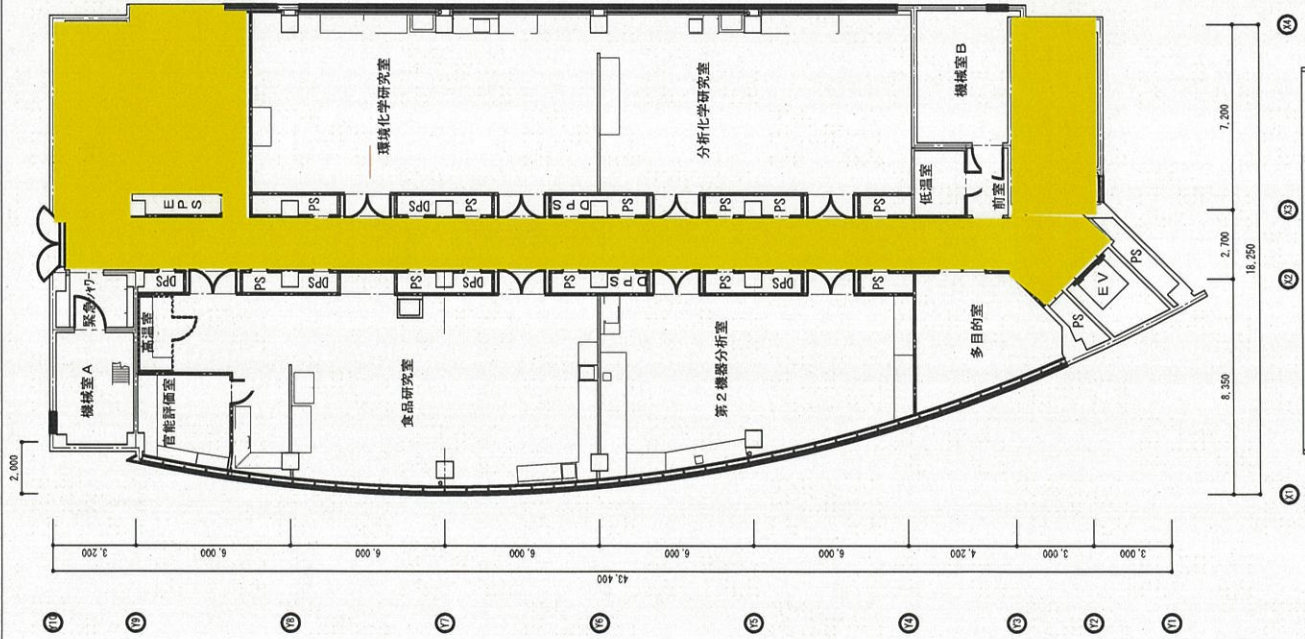


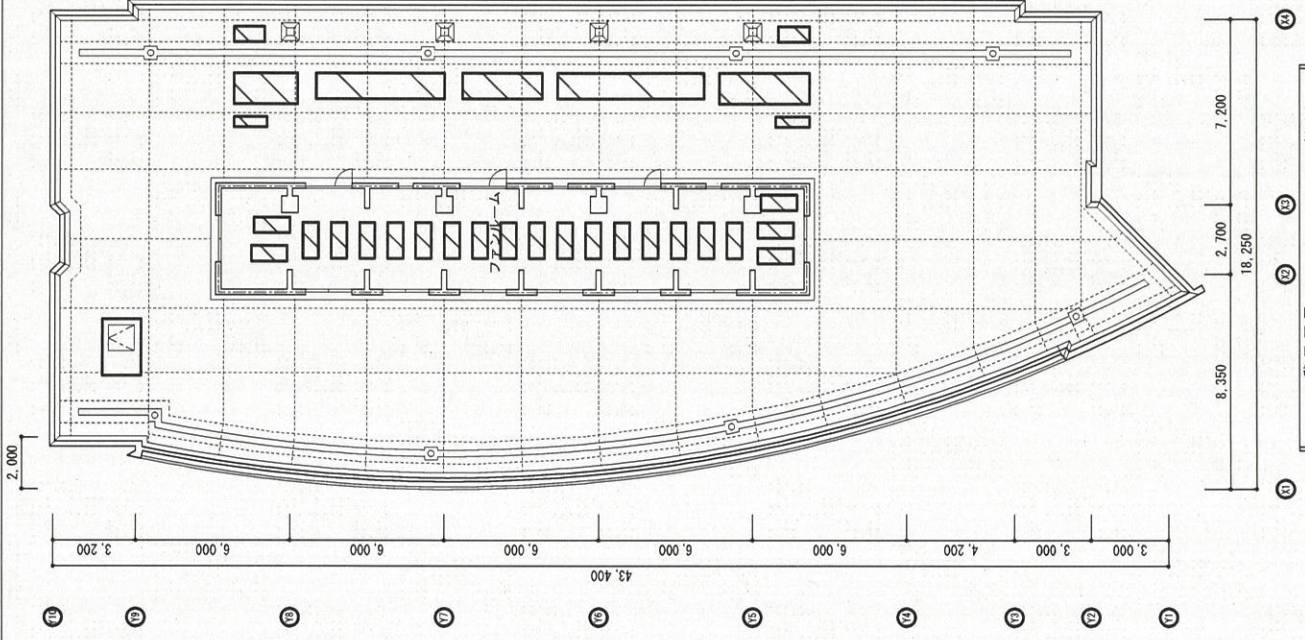


1 階平面図 1/200

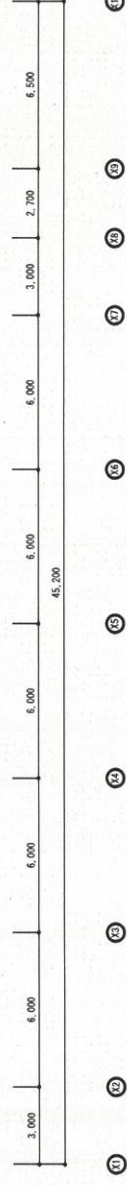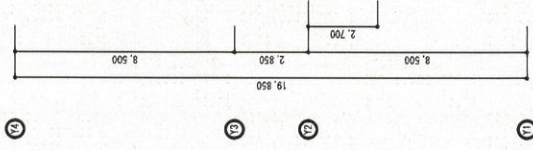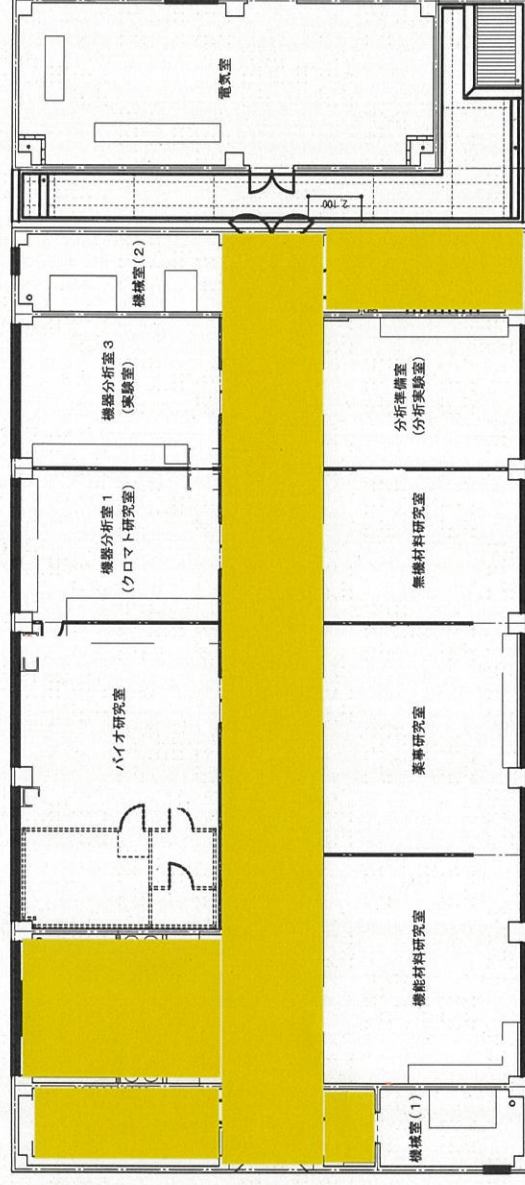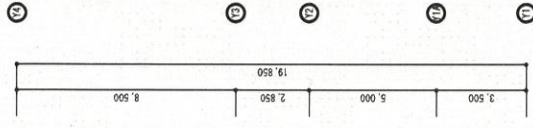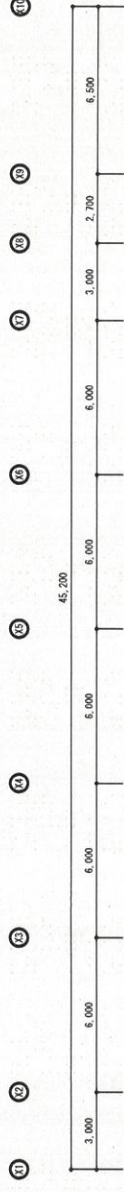


2 階平面図 1/200

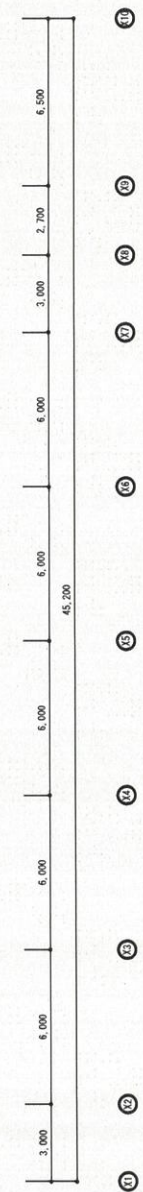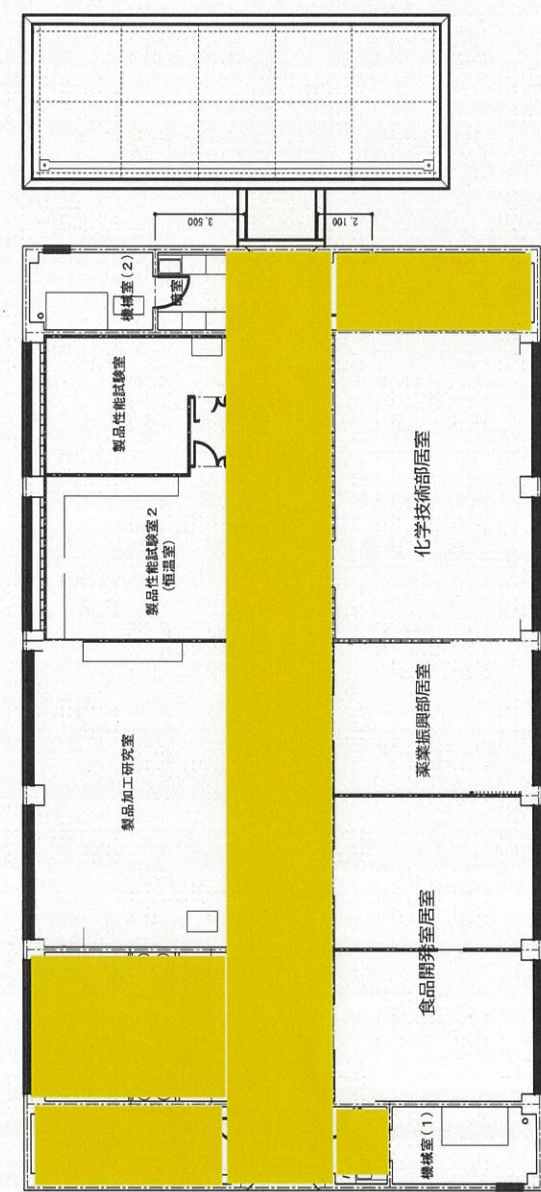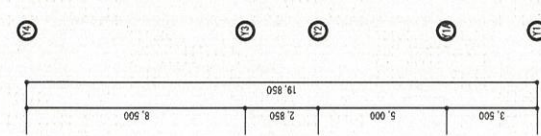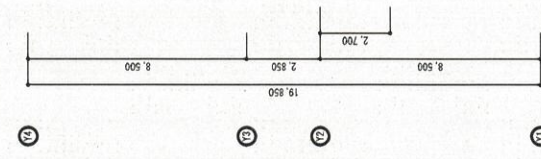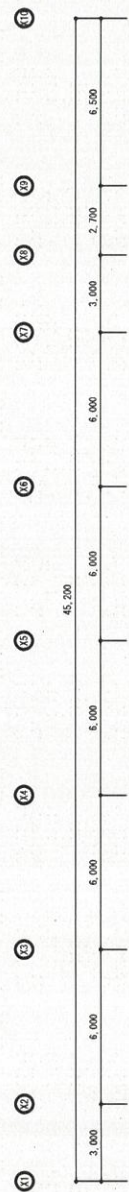

3 階平面図 1/200

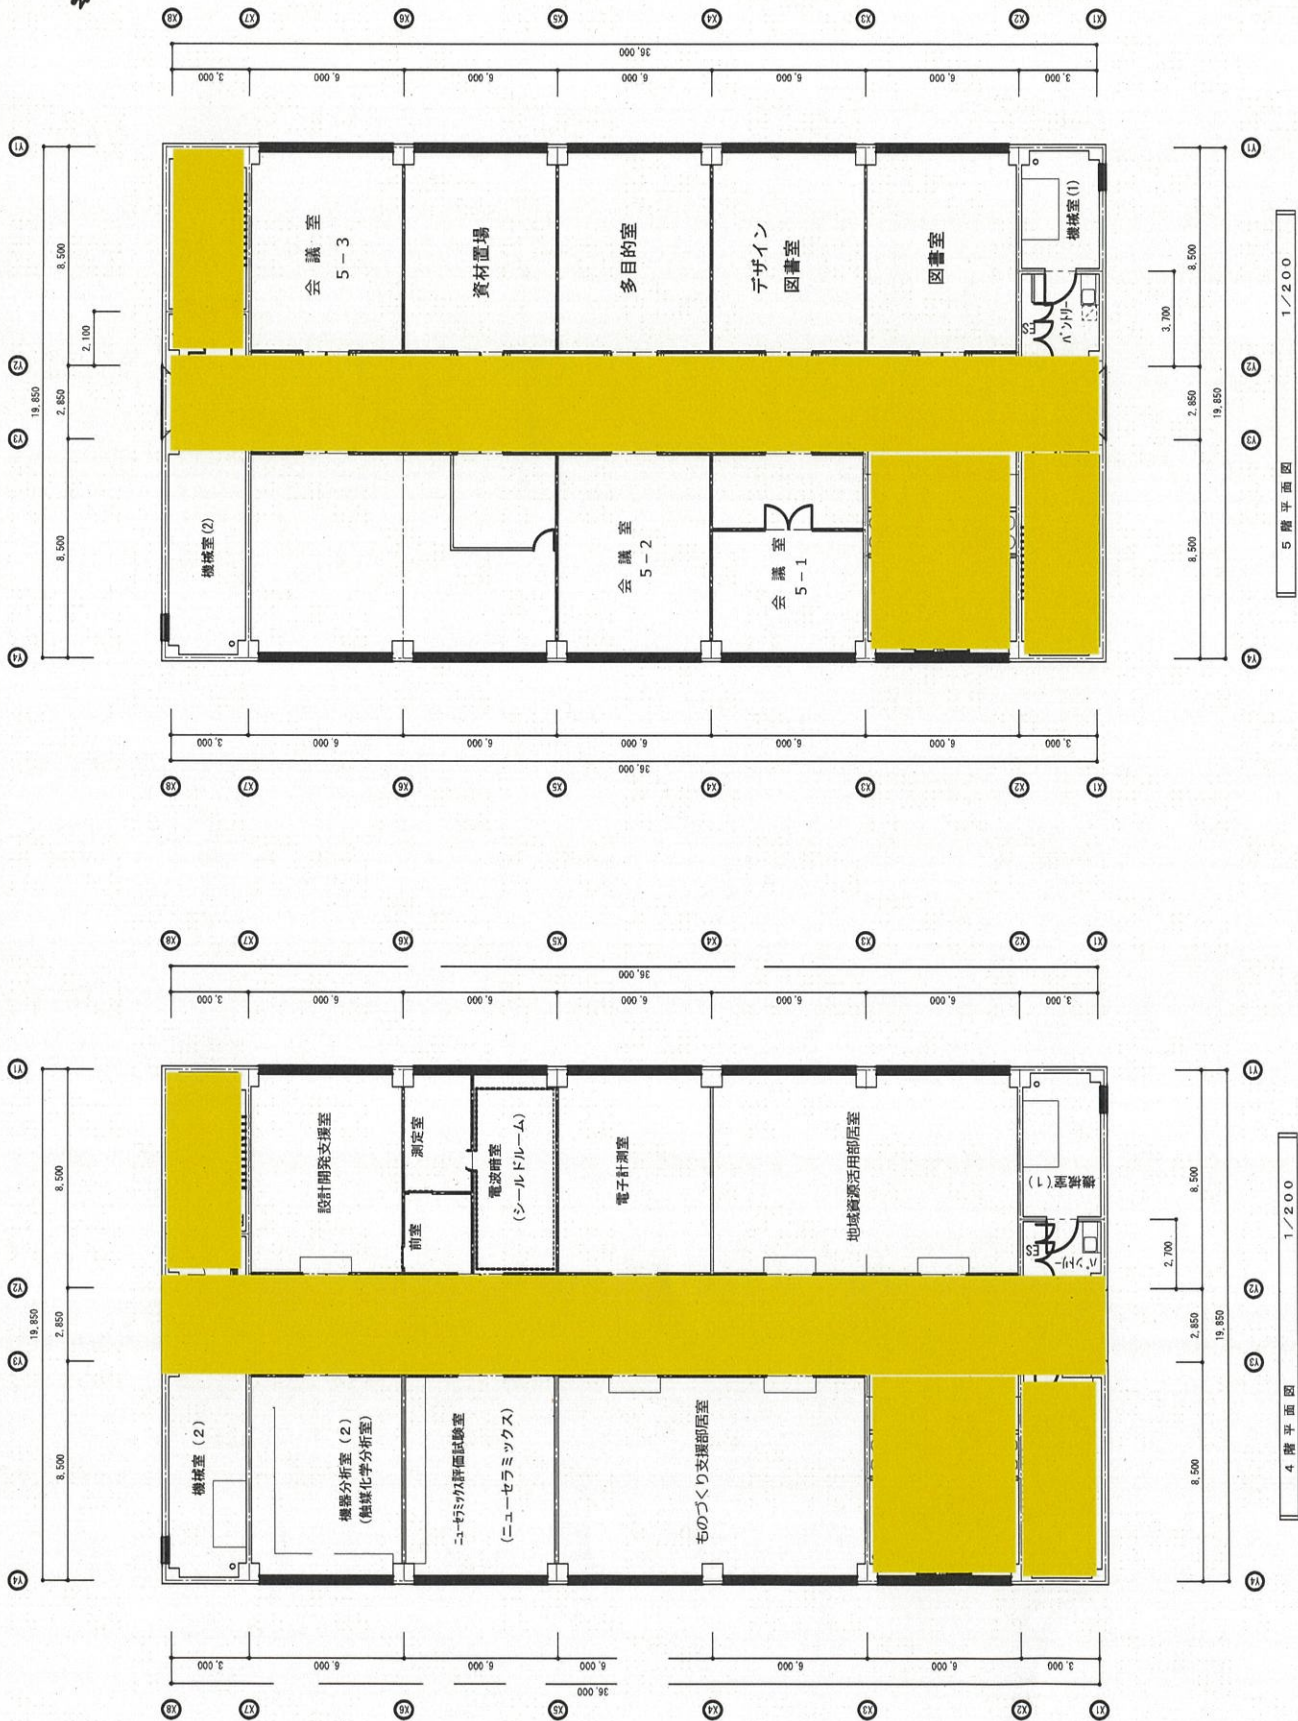

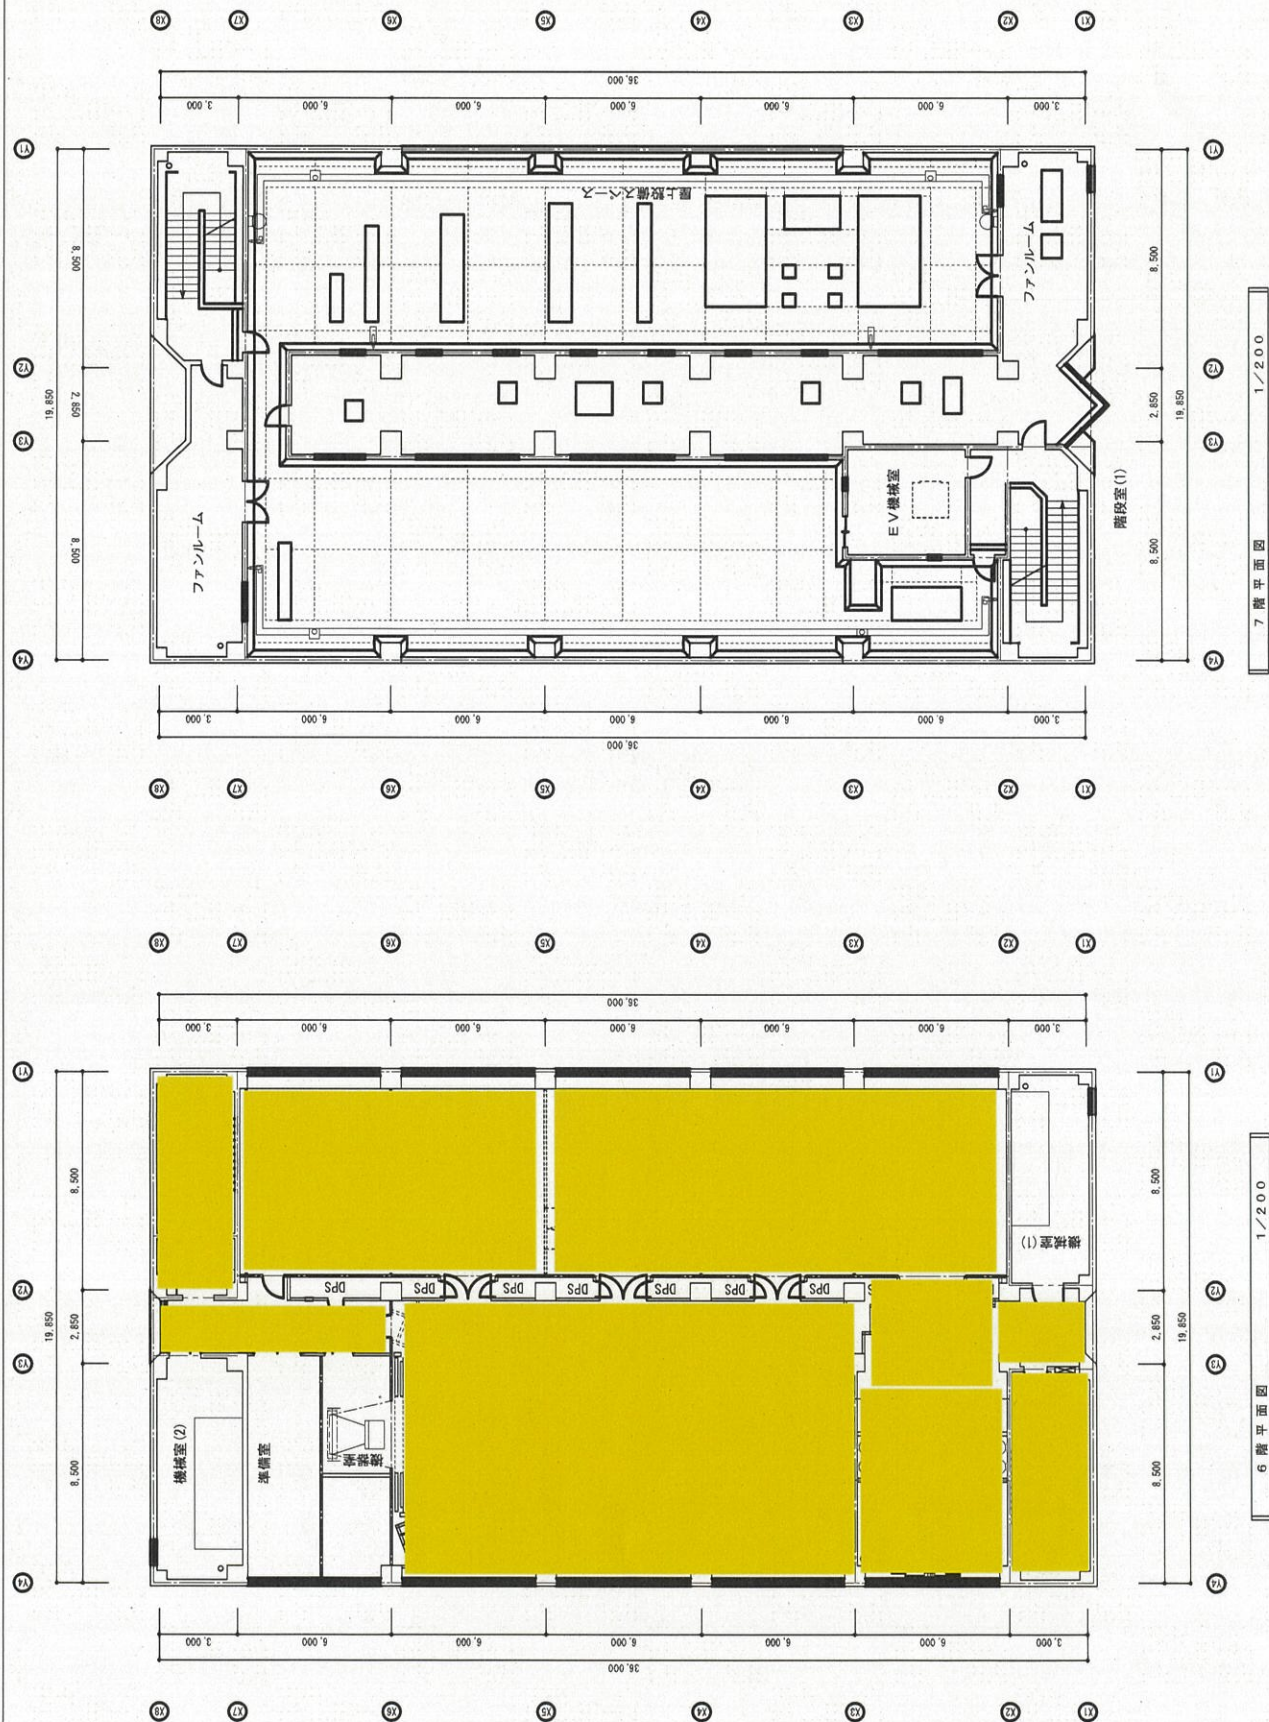

7 階平面図	1/200
--------	-------

6 階平面図 1/200





配置図 1/600