


着色部分

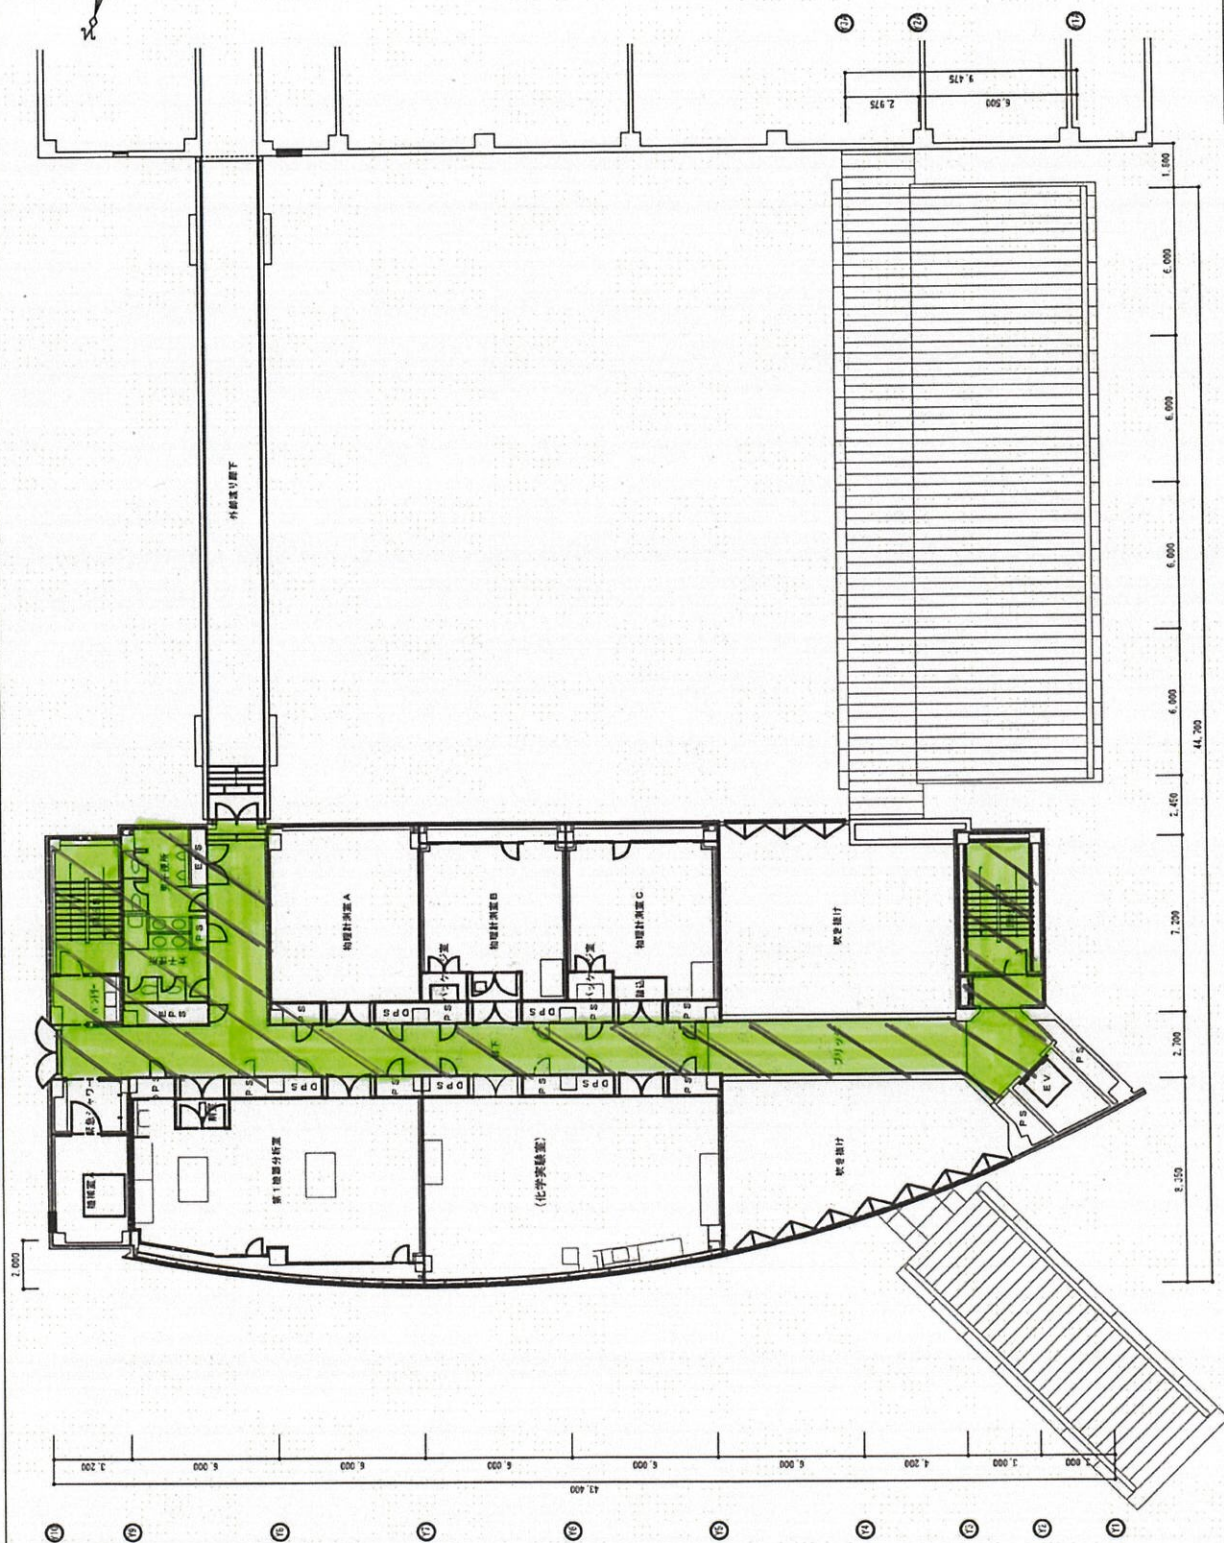



1/200

2 階平面図
















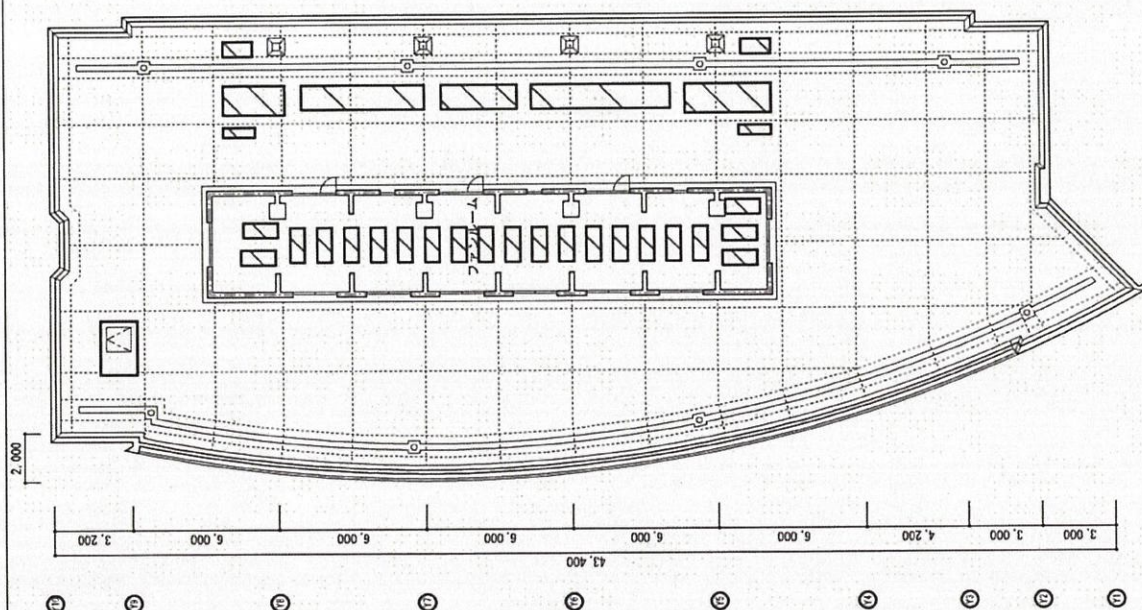




--------	-------

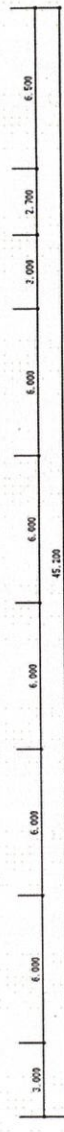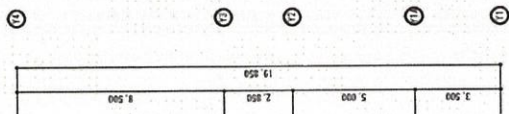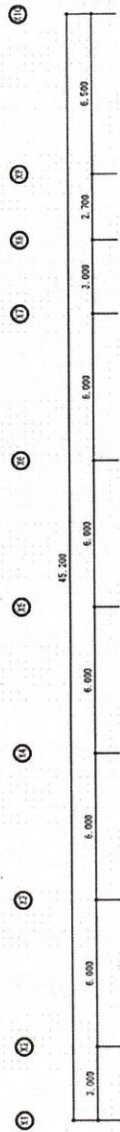

2 階平面図 1/200

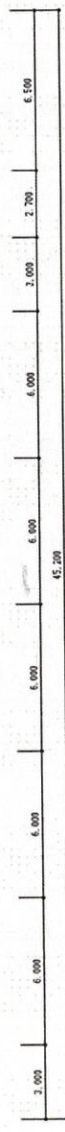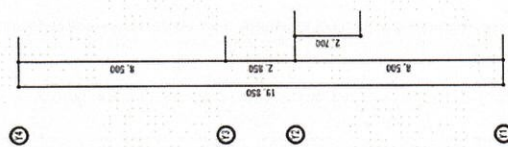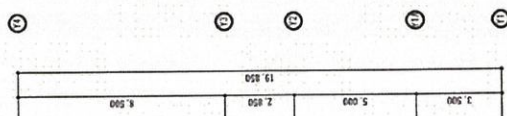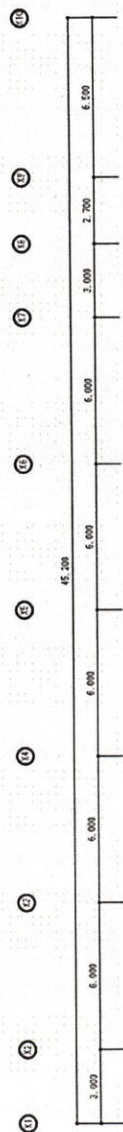

3 階平面図 1/200

